

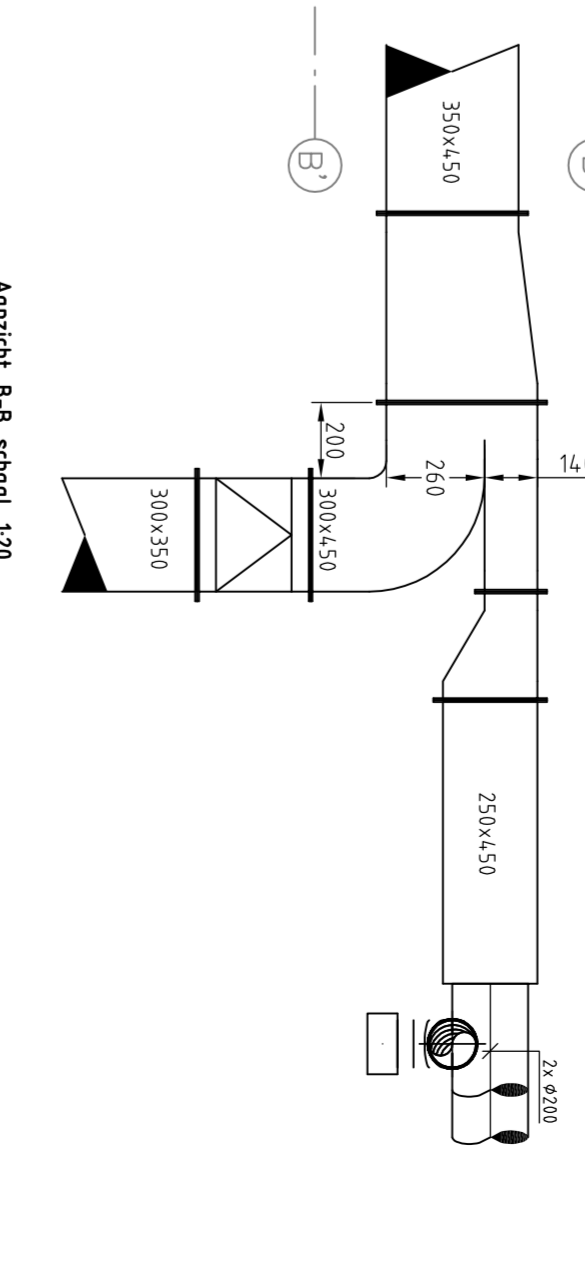
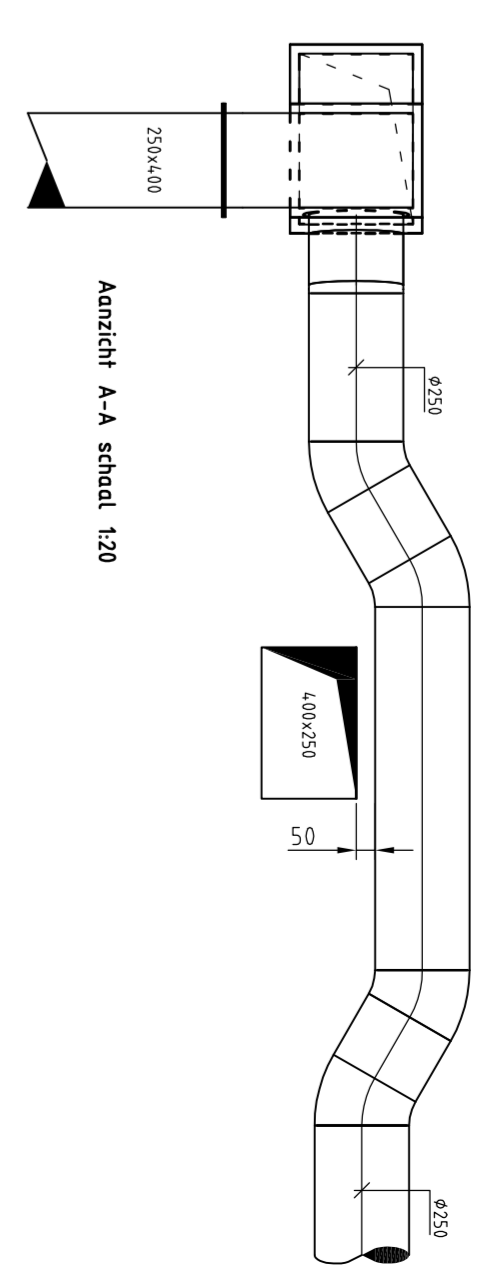


BESTAANDE
BELENDING

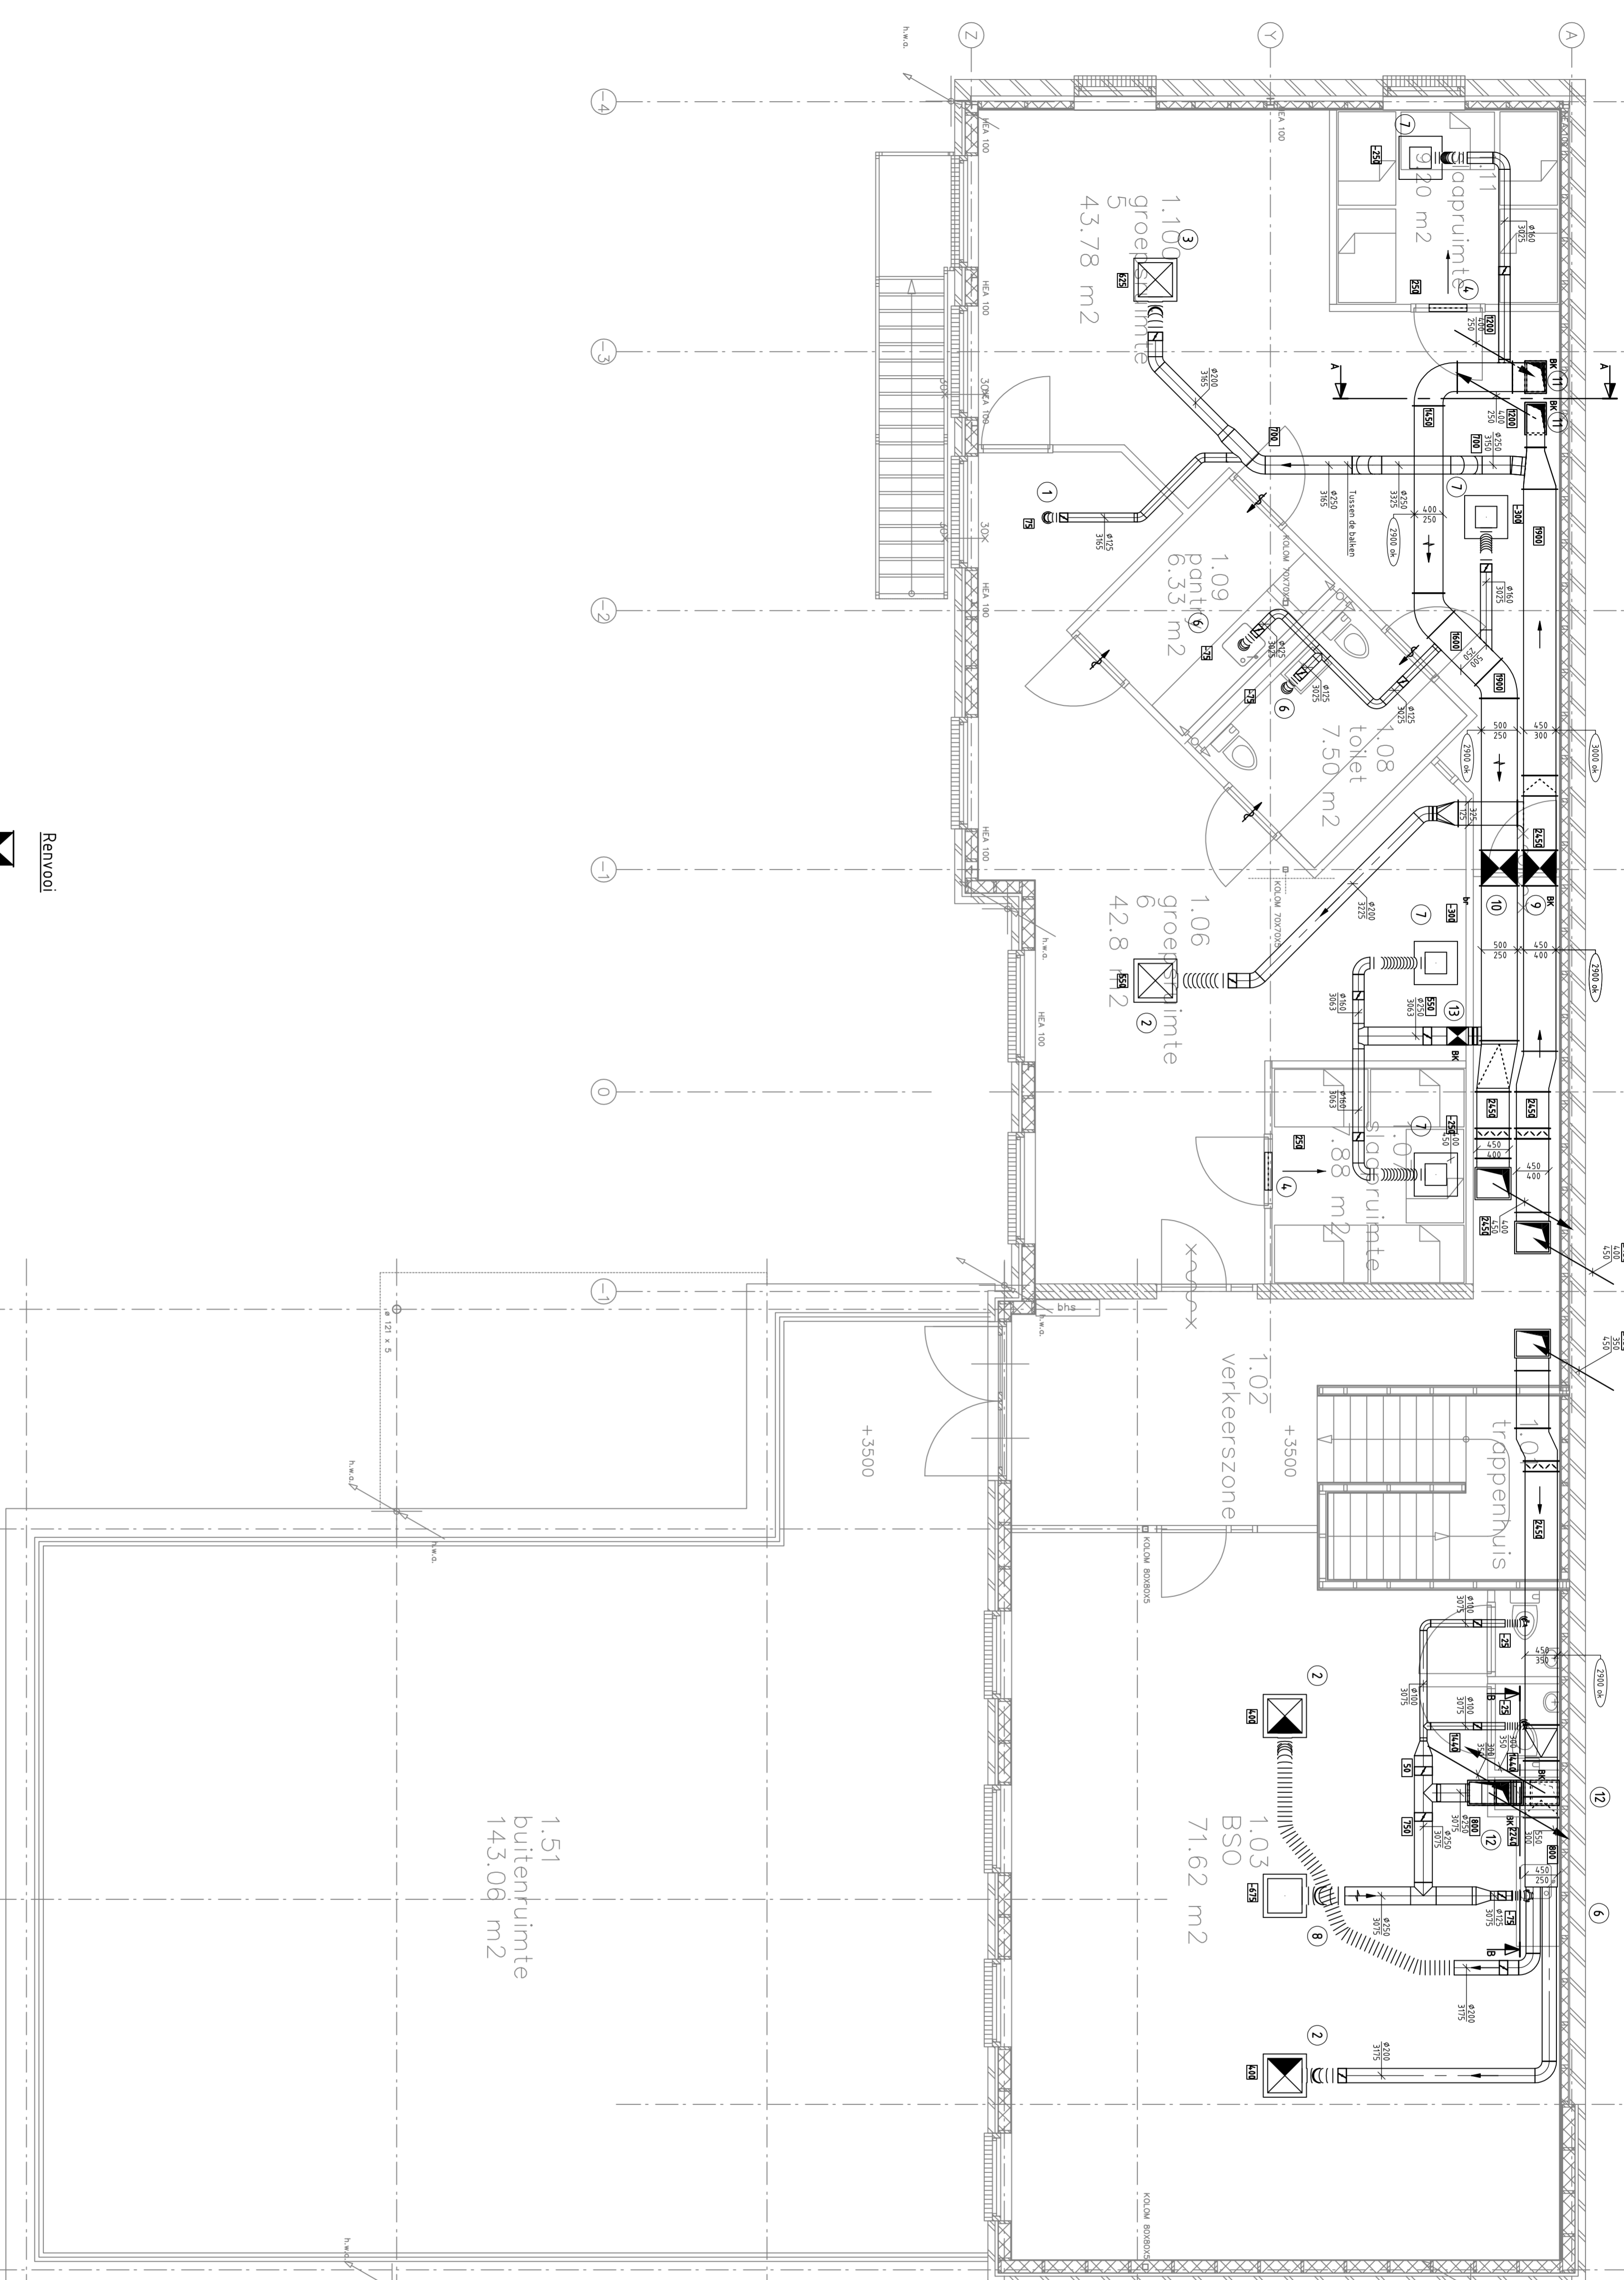

Pos.nr.	Aantal	Omschrijving	Fabrikant
1	1	Toevoerrooster Solid Air RTV00M 125	Type / Afmetingen
2	3	Toevoerrooster Solid Air PTVMOU 400	
3	1	Toevoerrooster Solid Air PTVMOU 500	
4	2	Deurrrooster Solid Air RRVOM 100	
5	2	Deurrrooster Solid Air RRVOM 125	
6	4	Retourrooster Solid Air PRVOM 300	
7	1	Retourrooster Solid Air PRVOM 500	
8	1	Retourrooster Solid Air PRVOM 300	
9	1	Brandklep Solid Air KBVTBN 4.00x4.50	
10	1	Brandklep Solid Air KBVTBN 2.50x5.00	
11	2	Brandklep Solid Air KBVTBN 2.50x4.00	
12	2	Brandklep Solid Air KBVTBN 3.00x3.50	
13	1	Brandklep Solid Air KBRBN Ø250	

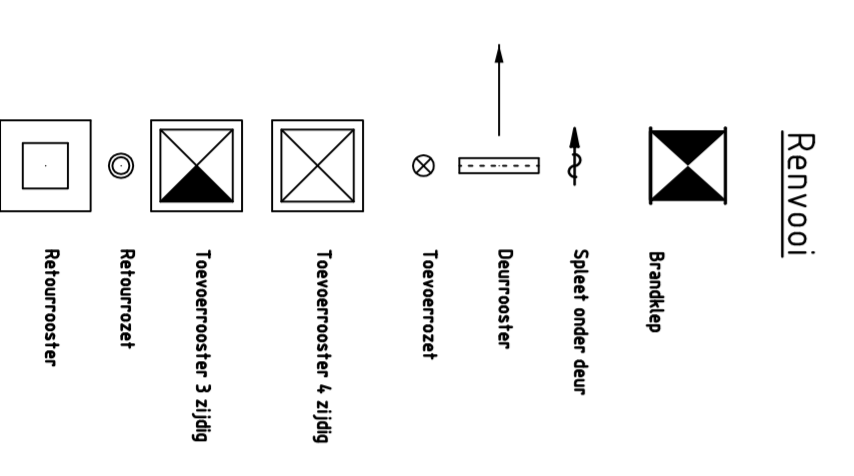

R	08-2012	REVISIE	AGRO	AGRO
WIZ	DATUM	OMSCHRIJVING	GETEKEND	GEZKEN
PROJECT: KINDERDAGVERBLIJF BOSBESSTRAAT DEN HAAG				
OMSCHRIJVING: WTB INSTALLATIE LUCHTBEHANDELING 'IE VERDIEPING				
BUNT ENGINEERING				
Zeevaartstraat 58				
2951 AZ Alblisserdam				
TEL: 078-6930573				
E-MAIL: buntengineering@sol.com.nl				
FORMAAT: A1				
PROJEKTNUMMER: 12-001				
TEKENING: 12-001-02				
BLAD 1 VAN 1				
VERSIE: R				